



ENTRY

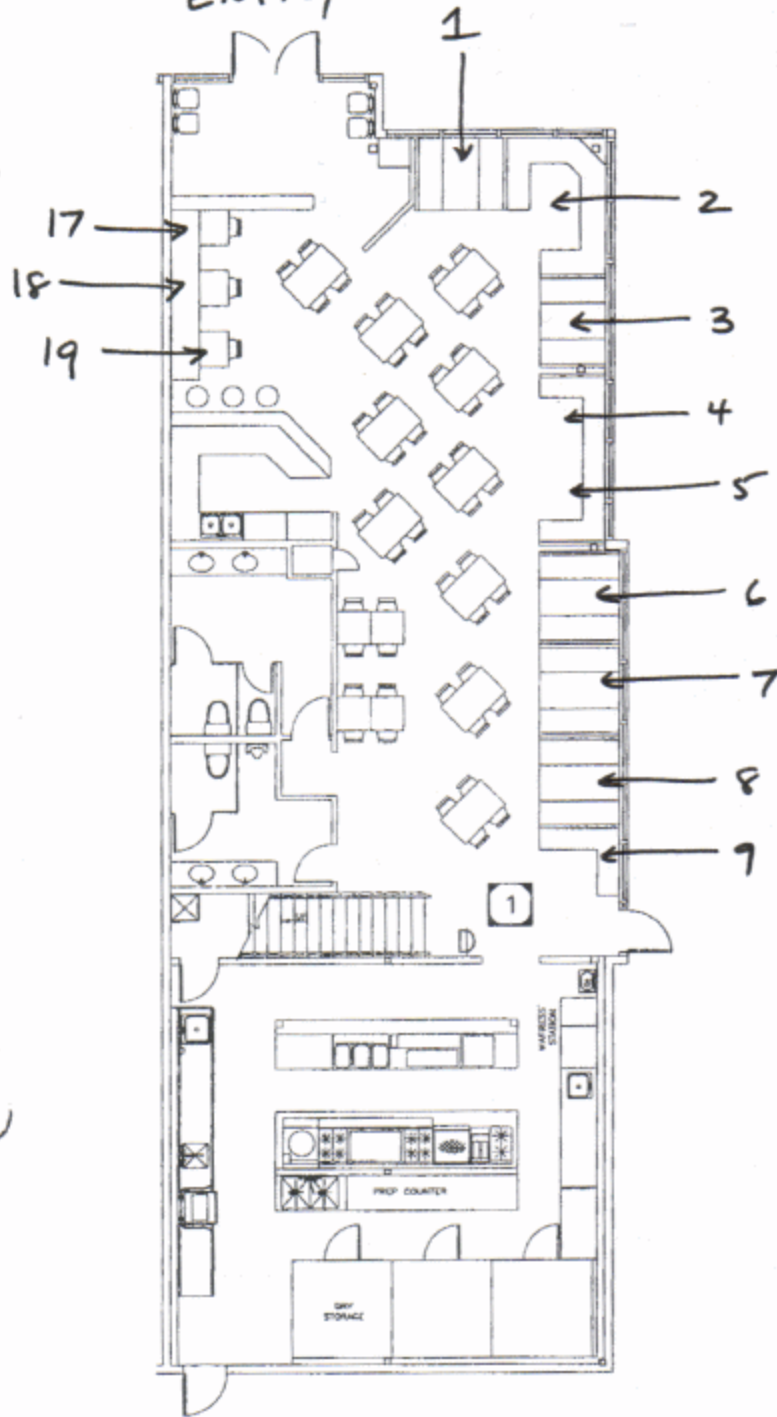

REFERENCE NOTES: #


- 1 DIMMER SWITCH FOR NEW LIGHT FIXTURES ON MEZZANINE FLOORS.

* BOOTHS *

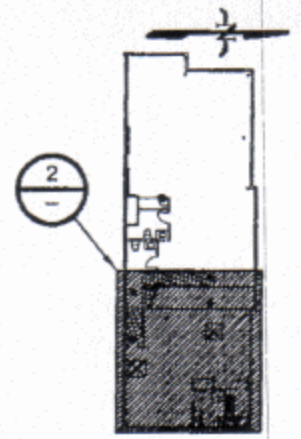

MEZZANINE KEY PLAN

N.T.S.

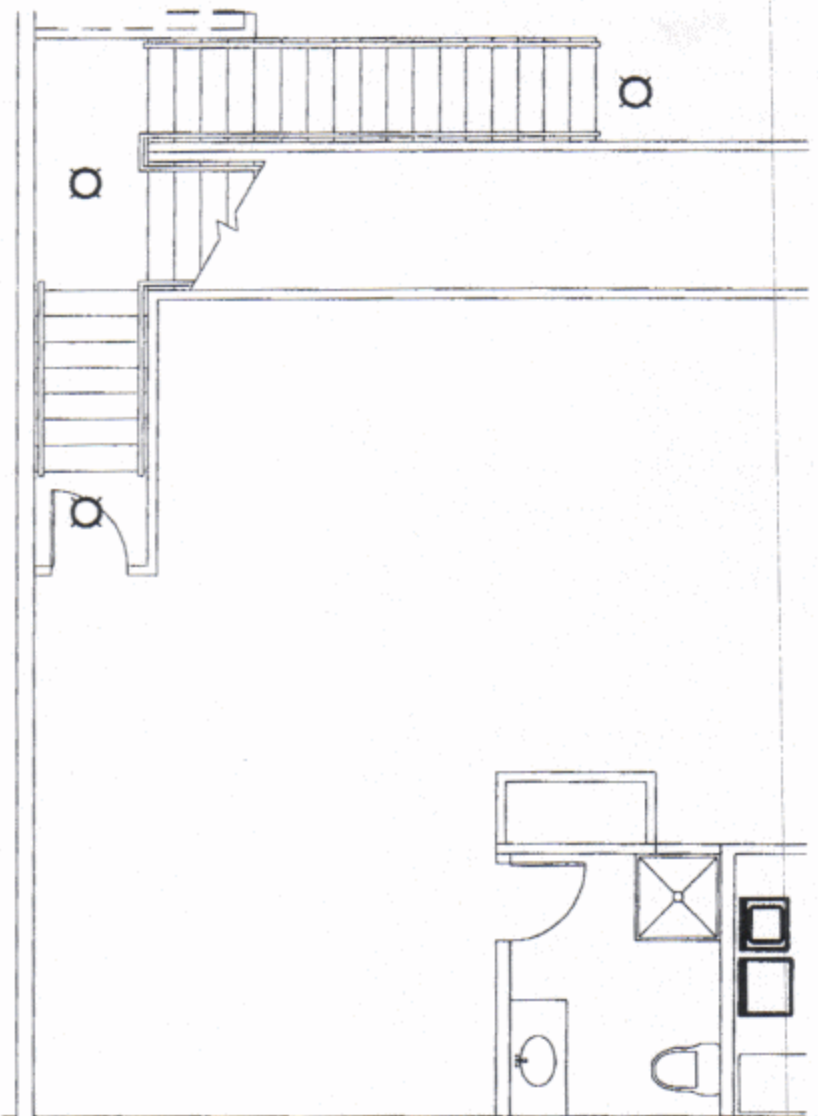

ADDITIONAL LIGHT SWITCH
MAIN FLOOR



1/16" = 1'-0"

ADDITIONAL LIGHT FIXTURES
MEZZANINE



1/8" = 1'-0"

REVISED PARTIAL DRAWING E1 - CR15

THAI RESTAURANT

MEDICINE HAT

ALBERTA

DATE	MAY 06
DRAWN	MPP
CHECKED	JEP
SCALE	AS SHOWN



ENGINEERING LTD.

530 5th STREET S.E.
MEDICINE HAT, ALBERTA
T1A 0N3

PHONE: (403) 527-2965
FAX: (403) 527-6867
E-MAIL: john@sunwise.ca

i:\projects_h\thai restaurant\acad\WD_THAI-M&E.DWGc1